




**EXISTING PLAN**  
Scale: 1/4" = 1'-0"

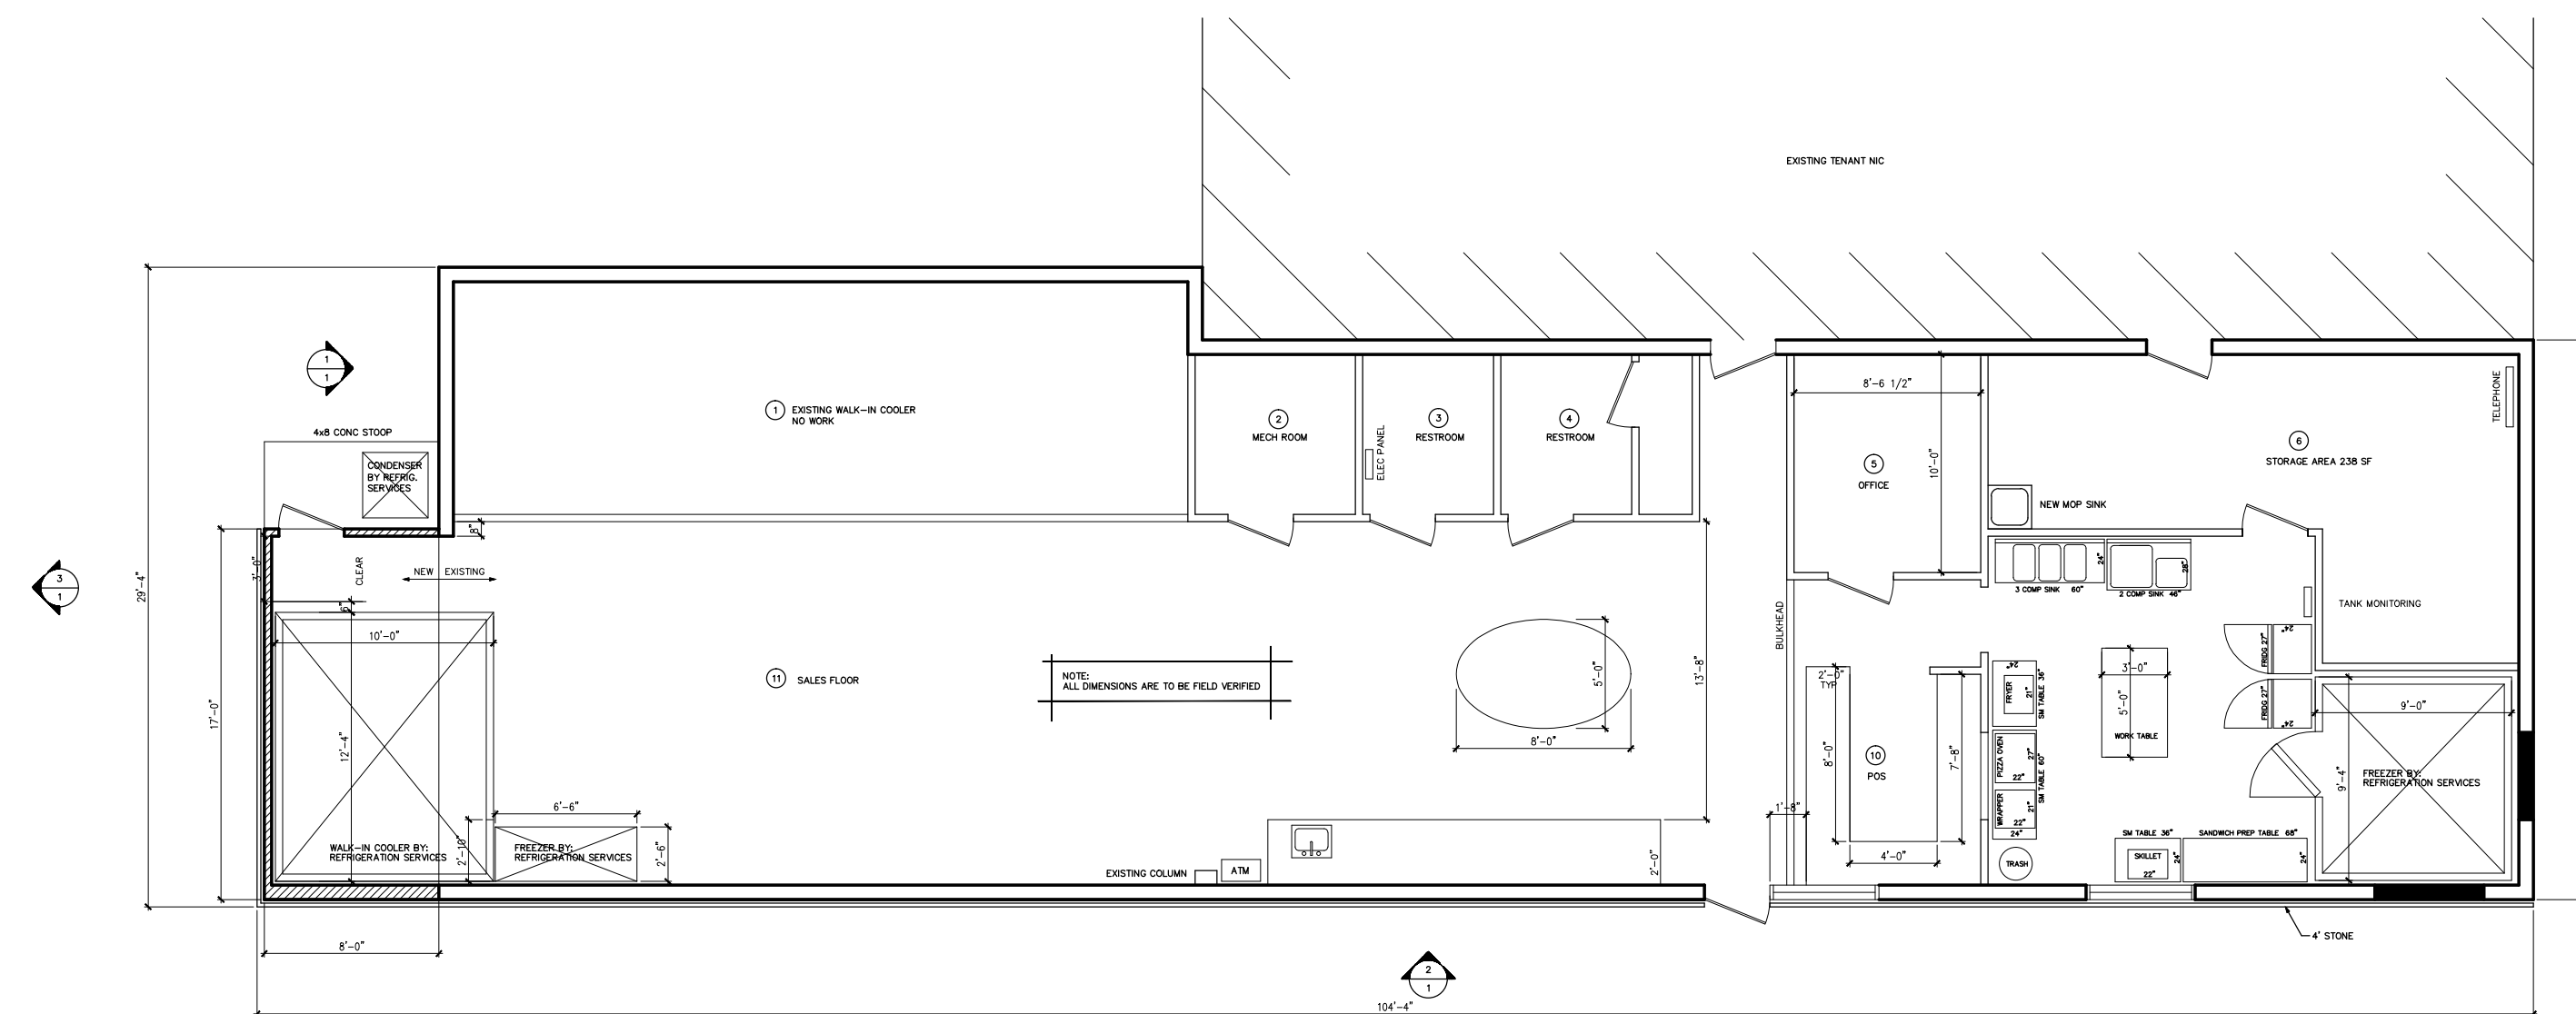


**PROPOSED PLAN**  
Scale: 1/4" = 1'-0"

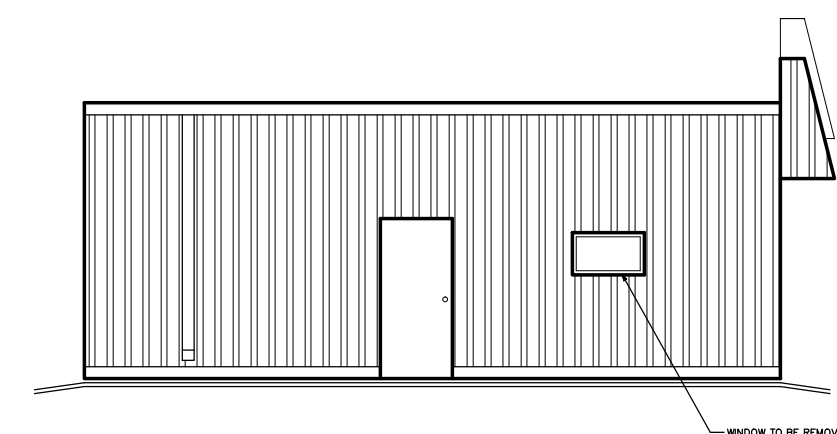


**X 1 EXISTING**  
Scale: 1/4" = 1'-0"

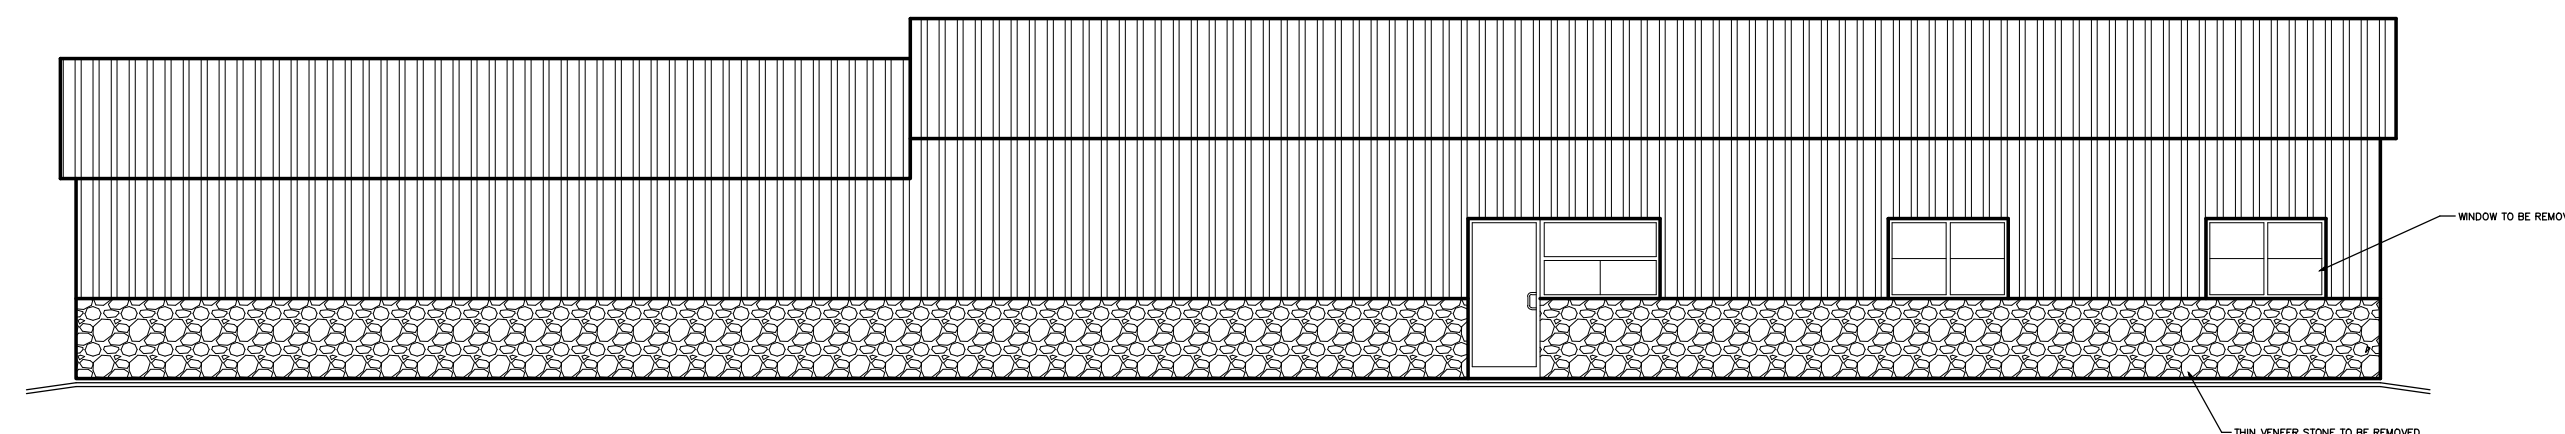


**2 1 EXISTING**  
Scale: 1/4" = 1'-0"

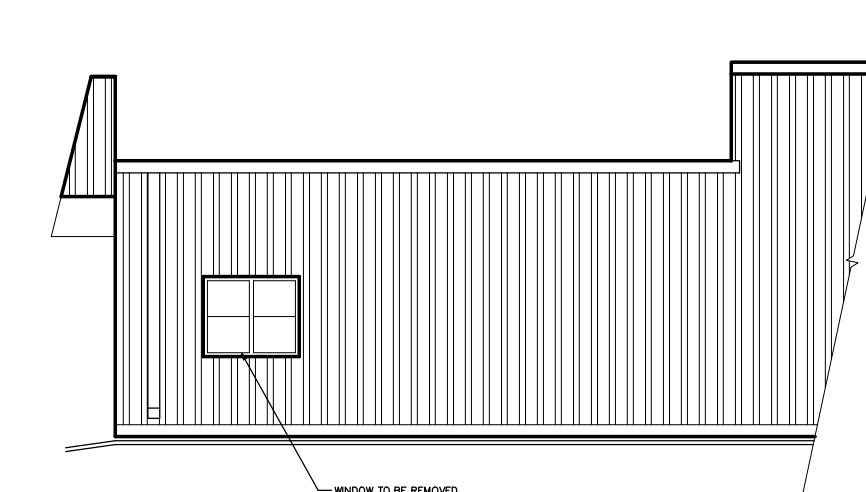


**3 1 EXISTING**  
Scale: 1/4" = 1'-0"

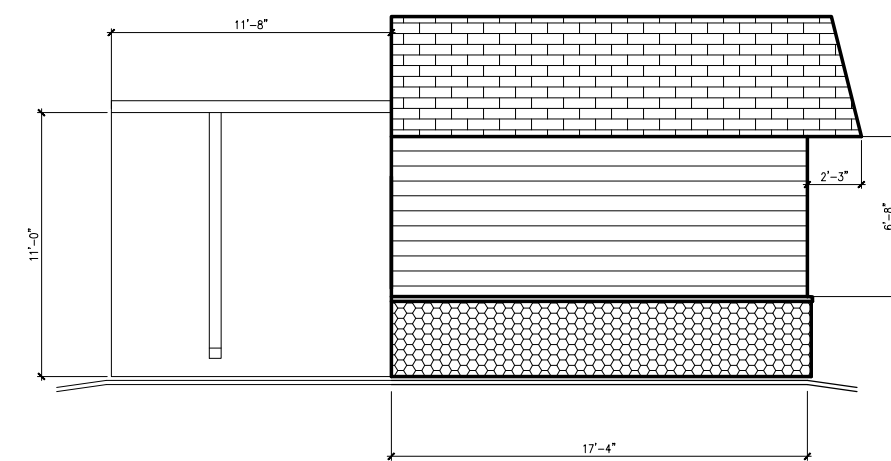

**X 1 NEW**  
Scale: 1/4" = 1'-0"

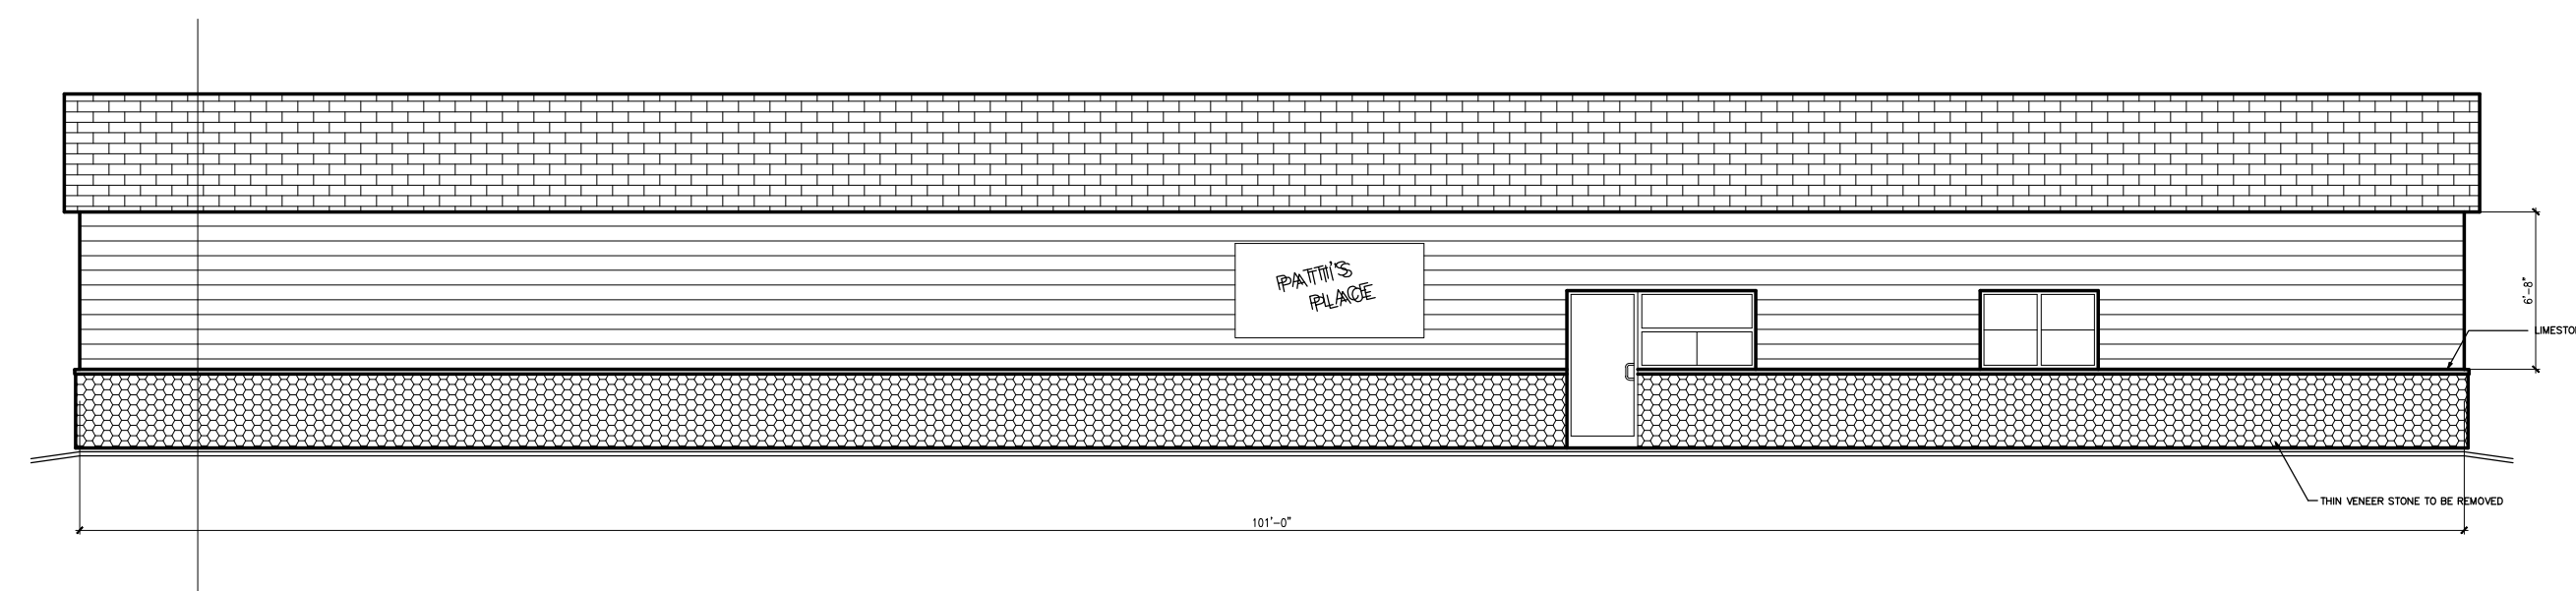

**2 1 NEW**  
Scale: 1/4" = 1'-0"

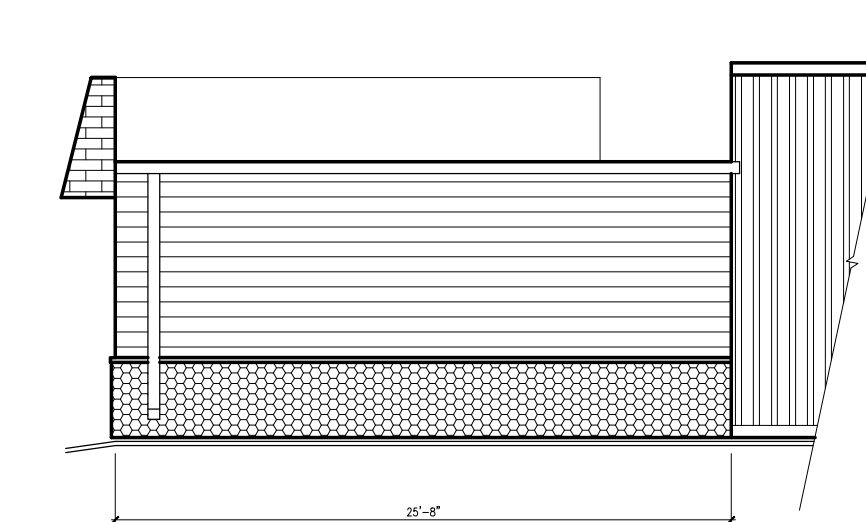

**3 1 NEW**  
Scale: 1/4" = 1'-0"

**PRELIMINARY - NOT FOR CONSTRUCTION**



W5007 AMY AVENUE SUITE #2  
KAUKAUNA, WISCONSIN 54130  
Dylan Seymour  
920-809-5643

**HOLLANDTOWN CORNER STORE**

**PRELIMINARY PLAN**

**SCALE: PER PLAN**

**SHEET 1**